




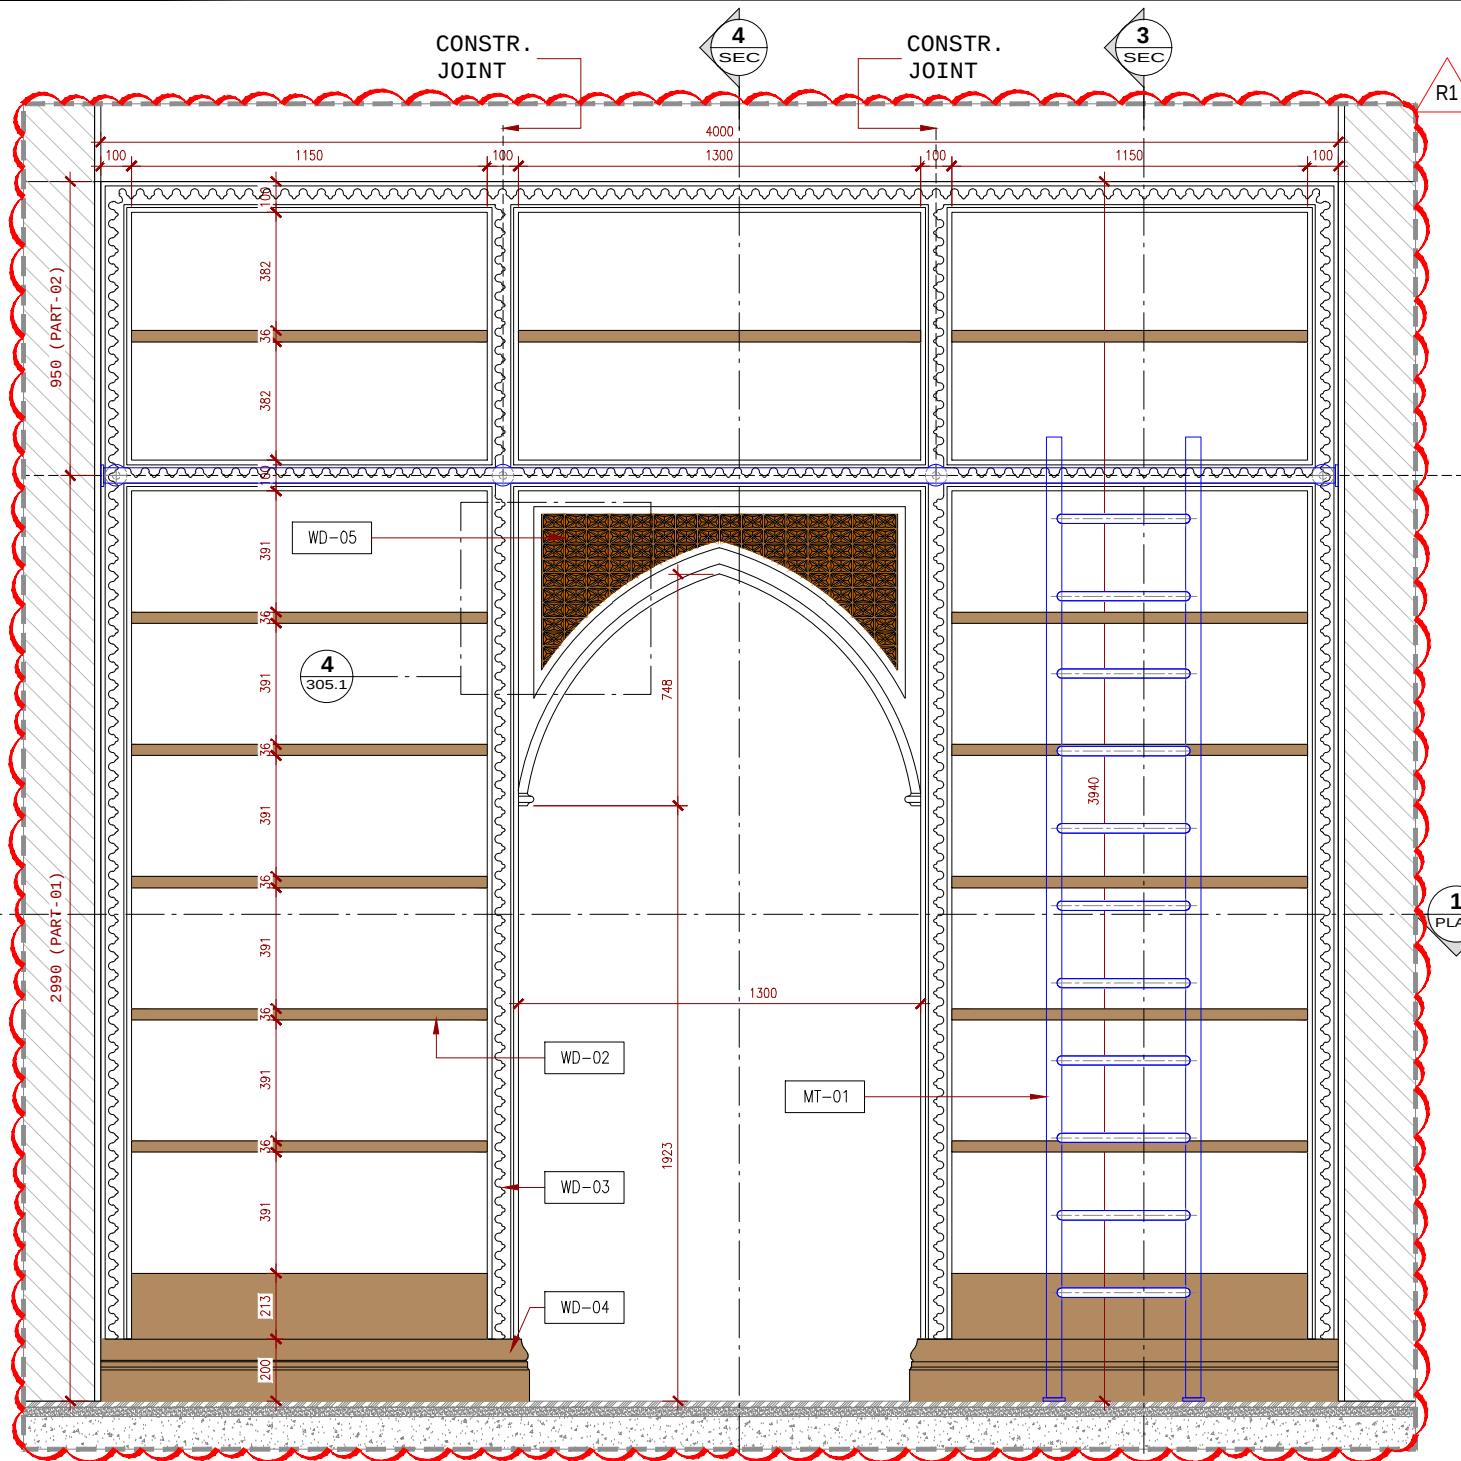


2 ELEVATION
SCALE 1:25

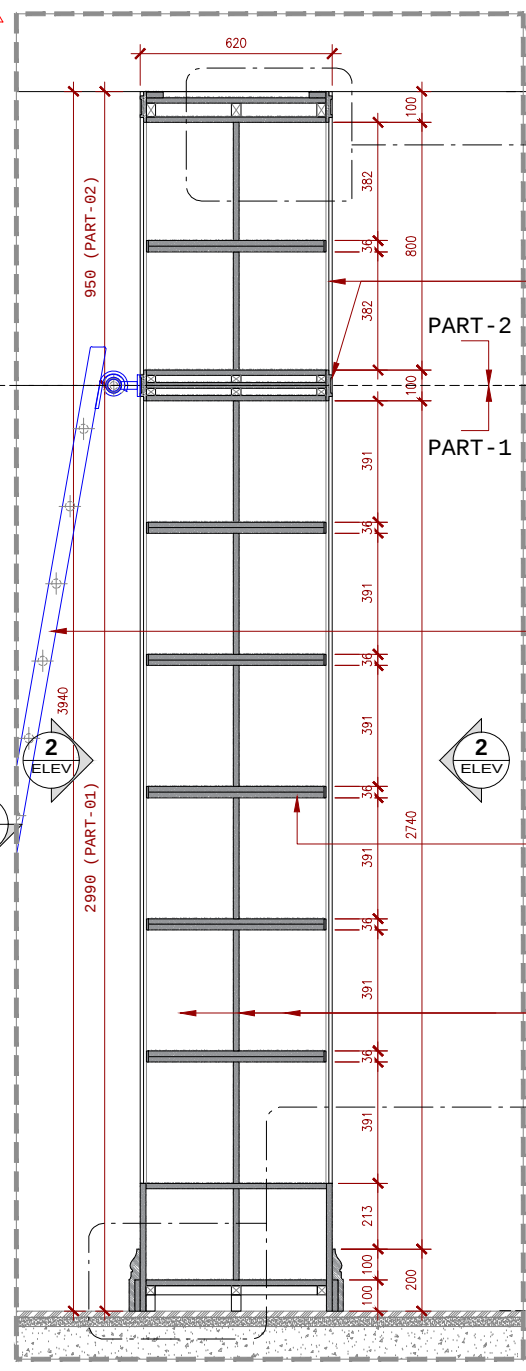


3 SECTION
SCALE 1:25

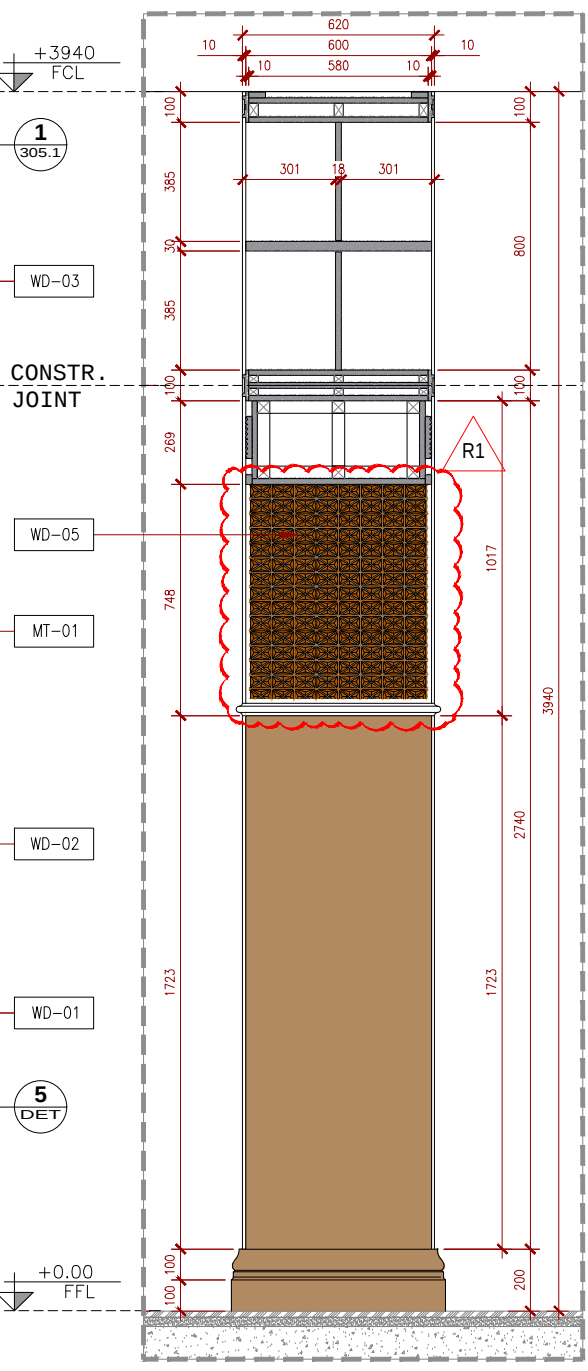

4 SECTION
SCALE 1:25

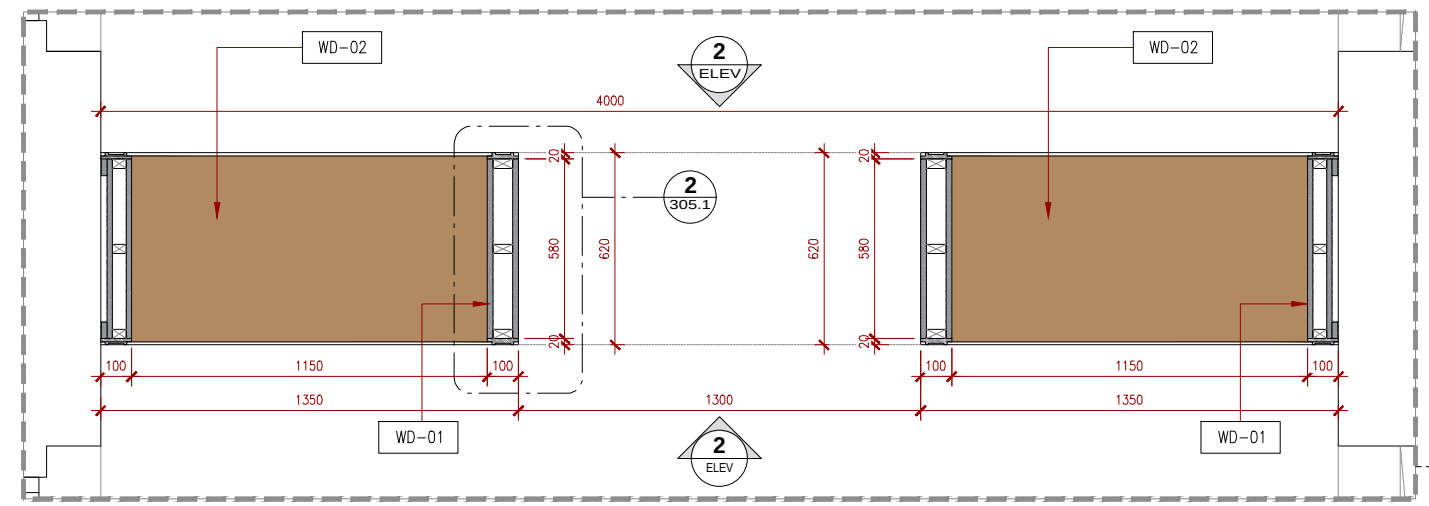

1 PLAN
SCALE 1:25

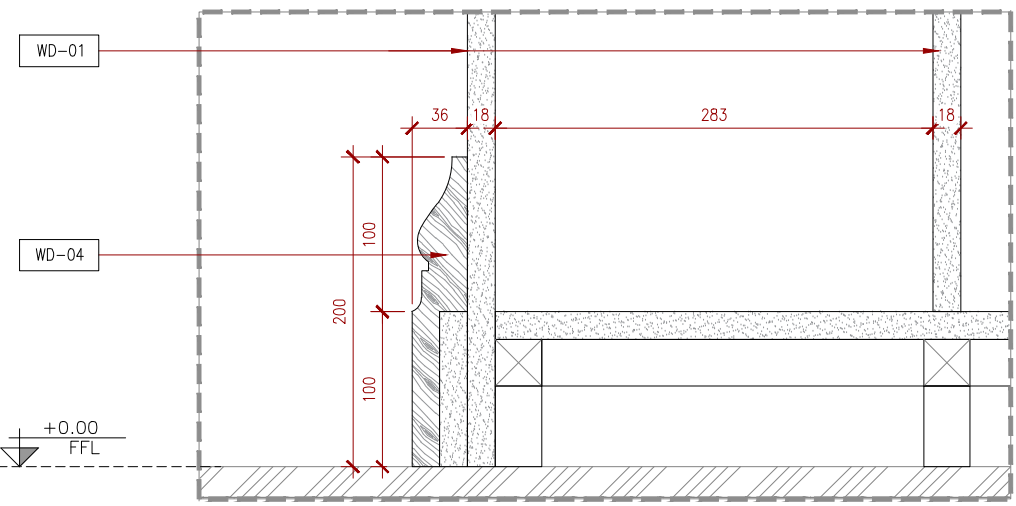

5 DETAIL
SCALE 1:5


PROJECT NAME:

**AL HIRA SUBURB
PLOT NO.232**

GENERAL NOTE :

1. ALL THE DIMENSIONS, DETAILS, MATERIALS & FINISHES TO BE DOUBLE CHECKED.
2. PLEASE DOUBLE CHECK THE DRAWINGS BEFORE TAKING ANY ACTIONS.
3. ALL FINISHES AND MATERIAL AS PER DESIGNER APPROVED SAMPLE.

KEYPLAN:

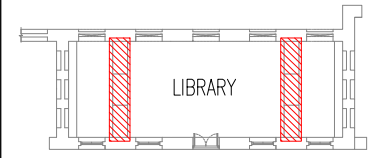

- 1-ALL THE DIMENSIONS TO BE VERIFIED AS PER SITE CONDITION.
- 2-TO BE COORDINATED WITH OTHER TRADERS & ADJACENT DETAILS AS PER SITE CONDITIONS .
- 3- ALL MATERIAL TO BE AS PER APPROVED SAMPLE

NOTE :
NOT TO SCALE. ALL IMAGES USED ARE ILLUSTRATIVE ONLY AND MAY NOT REFLECT THE ACCURATE SIZE, FEATURES, SPECIFICATIONS AND FITTINGS. ALL DIMENSIONS ARE IN METRIC AND MEASURED FROM FINISH TO FINISH EXCLUDING TOLERANCE.

REVISION:

NO.	DATE	DESCRIPTION	DRAWN BY	CHECK BY
01	21-12-2023	PATTERN DESIGN UPDATED	MI	H.O.T
00	13-12-2023	ISSUED FOR APPROVAL	MI	H.O.T

CLIENT:

GOVERNMENT OF SHARJAH

هيئة تنفيذ المبادرات - مبادرة
Initiative Implementation Authority

ISSUED FOR:

CONSTRUCTION

DRAWING TITLE:
**HEERA HOUSE-4 GROUND FLOOR
LIBRARY BOOK SHELVING
PLAN-ELEVATION-SECTION & DETAILS**

APPROVED BY:	SHEET SIZE:	REV. NUMBER:	SCALE:	DATE:
SHADES INTERIORS	A3	01	AS SHOWN	13-12-2023
DRAWN BY:	MI	CHECK BY:	H.O.T	
DRAWING NUMBER:	P484-ID-HE-B4-GF-305.0	PROJECT NUMBER:	P304	

Shades
INTERIORS LLC