
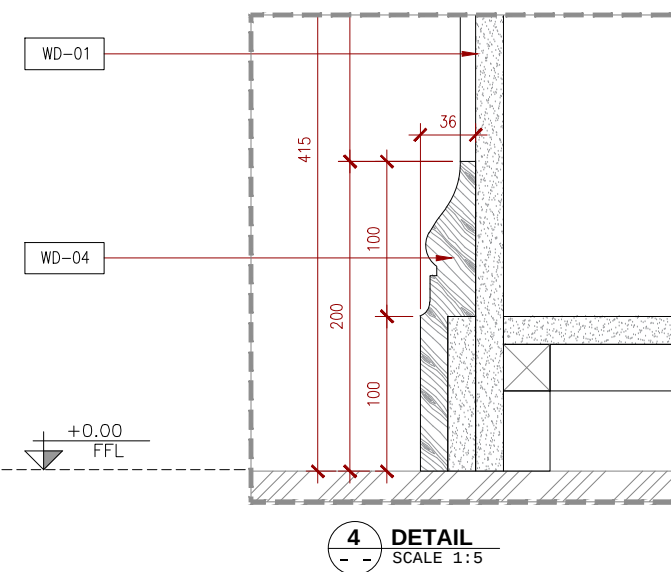
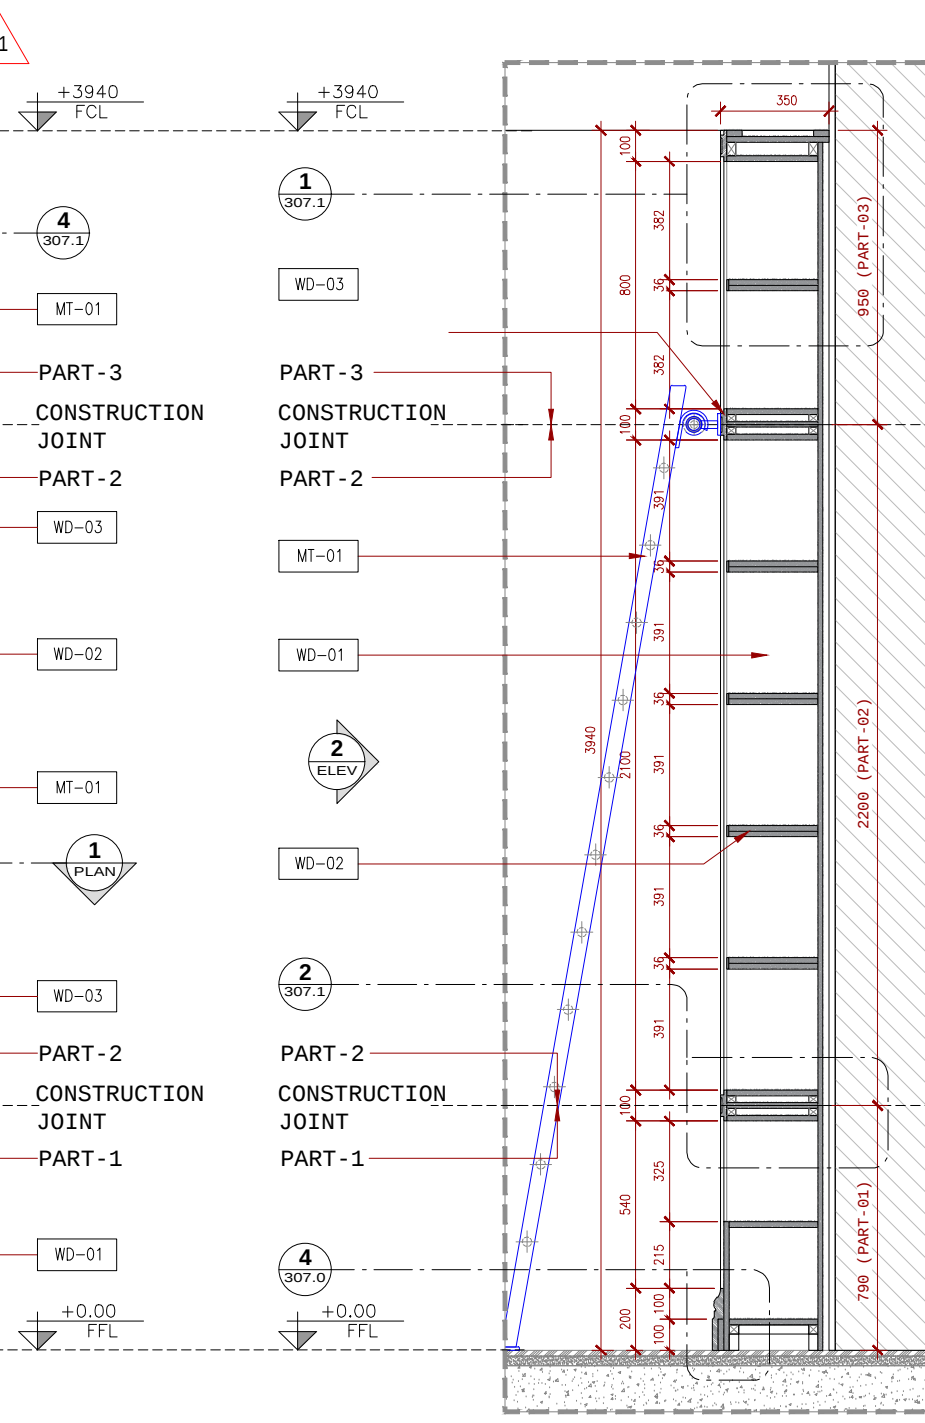
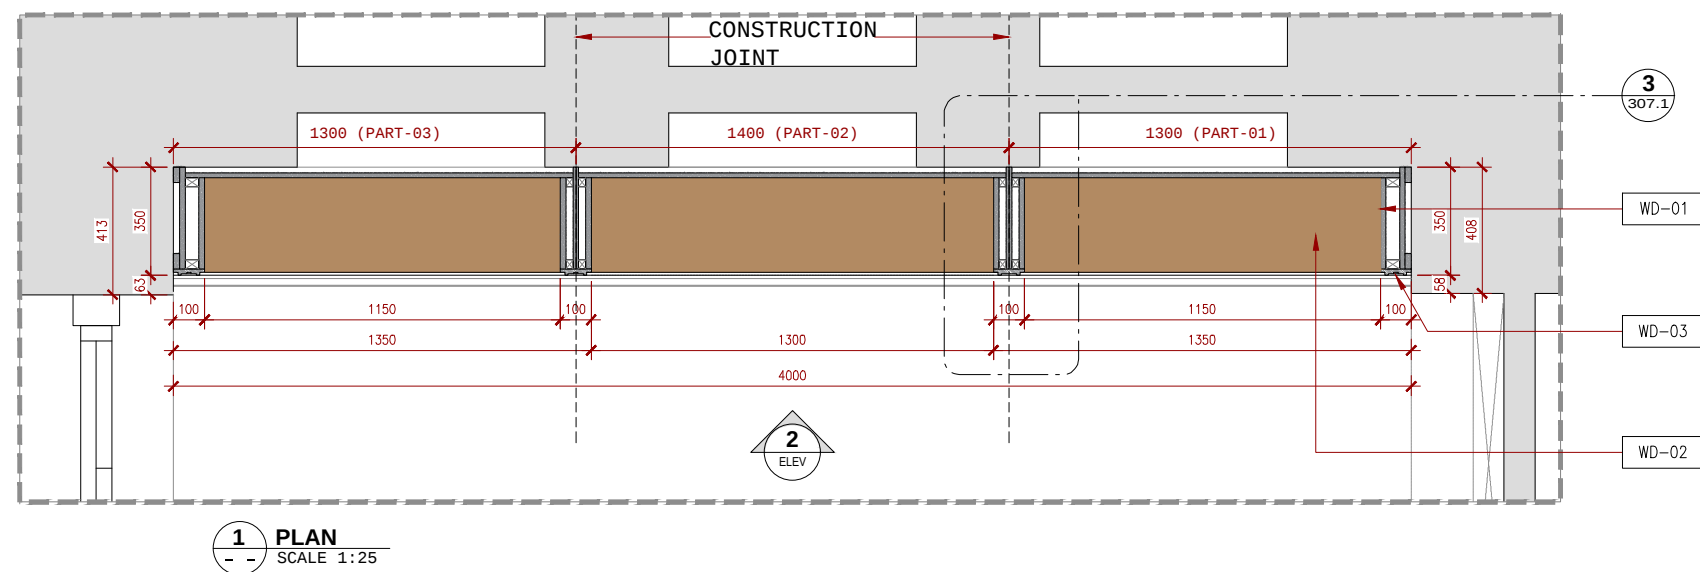


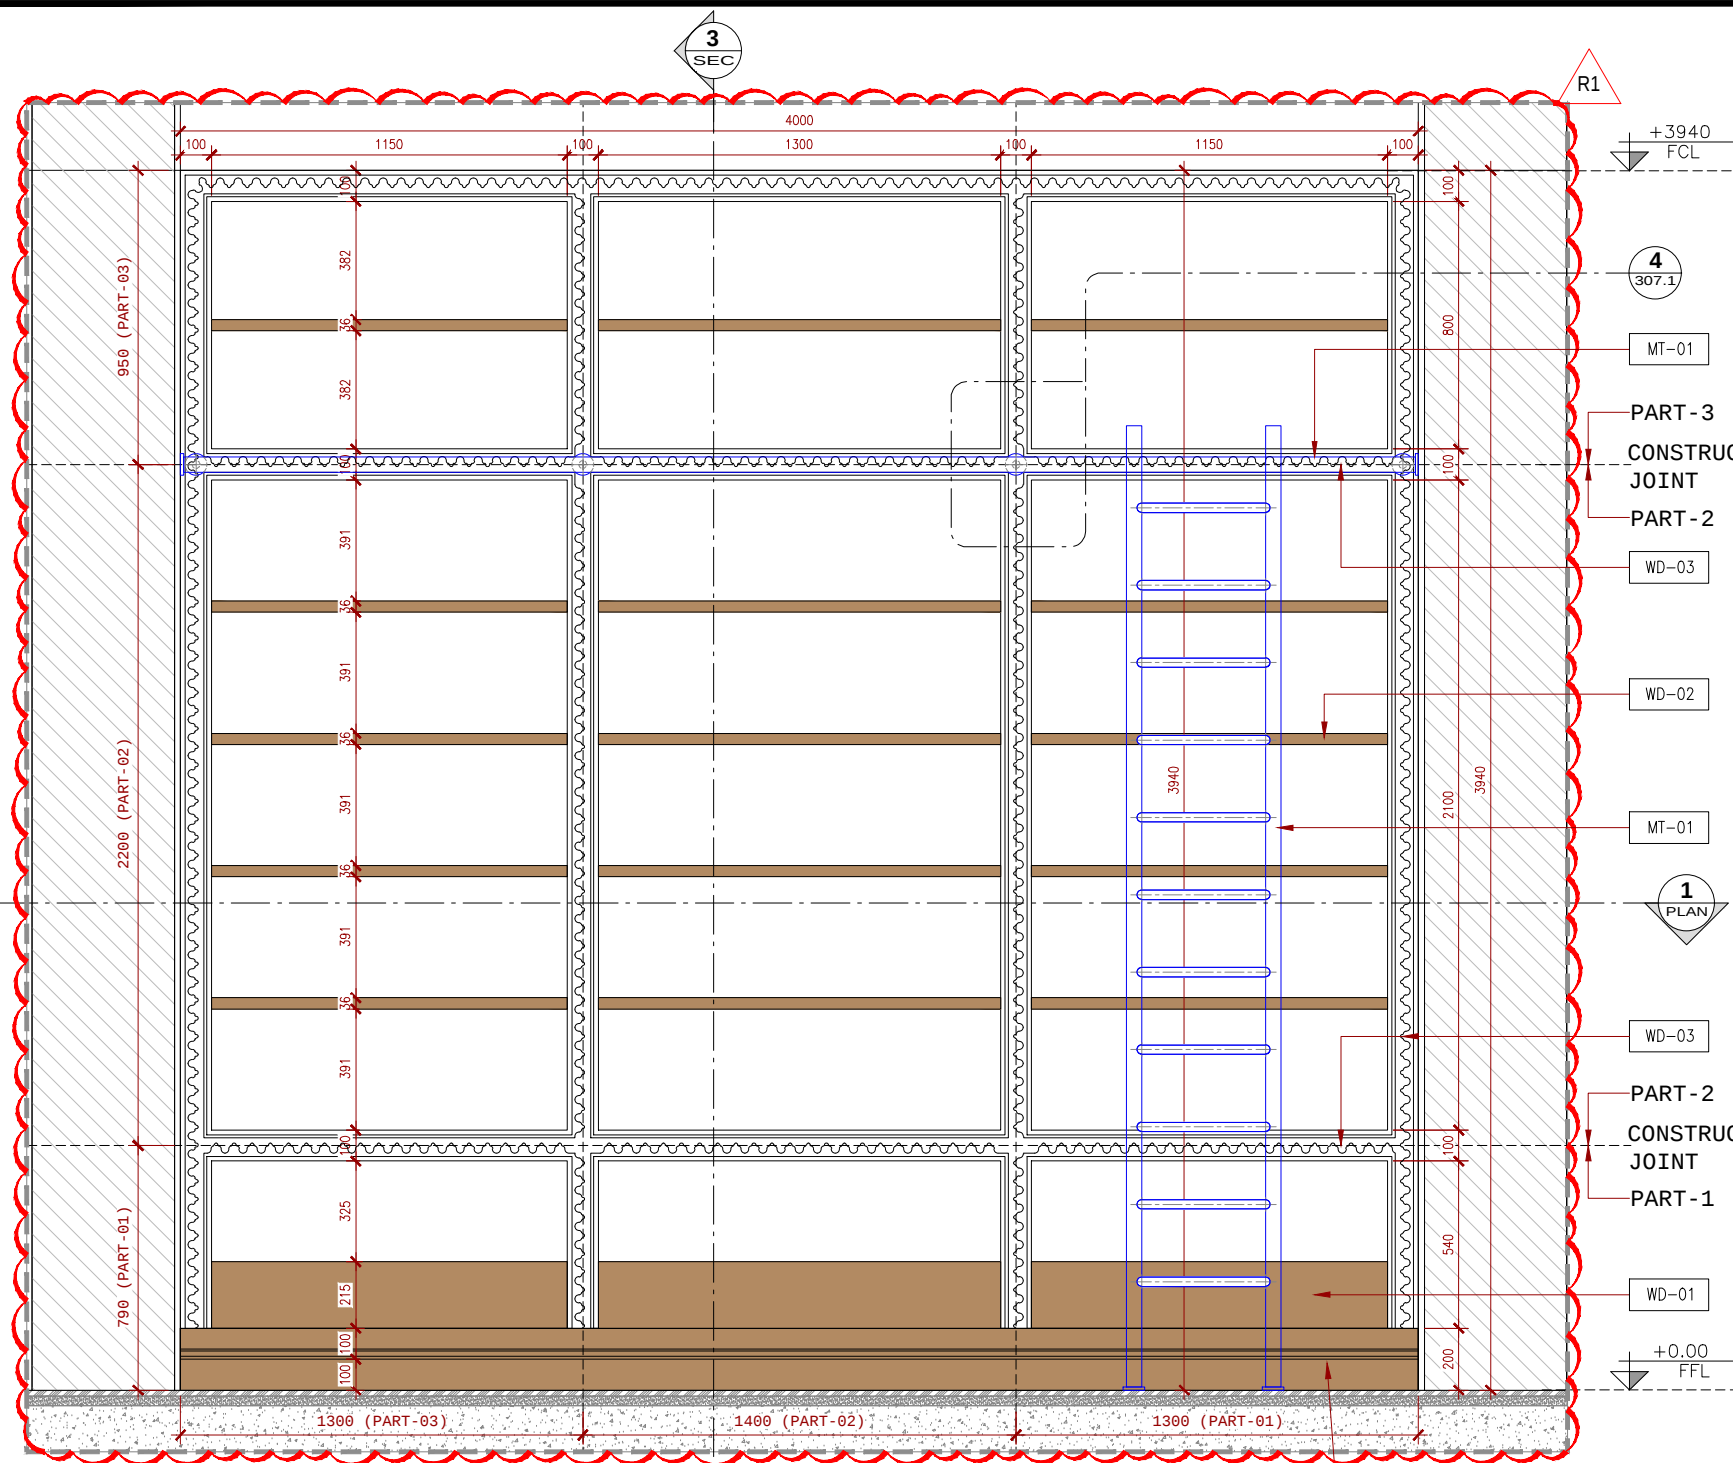

PROJECT NAME:

AL HIRA SUBURB  
PLOT NO.232

GENERAL NOTE :

1. ALL THE DIMENSIONS, DETAILS, MATERIALS & FINISHES TO BE DOUBLE CHECKED.
2. PLEASE DOUBLE CHECK THE DRAWINGS BEFORE TAKING ANY ACTIONS.
3. ALL FINISHES AND MATERIAL AS PER DESIGNER APPROVED SAMPLE.

KEYPLAN:



- 1-ALL THE DIMENSIONS TO BE VERIFIED AS PER SITE CONDITION.
- 2-TO BE COORDINATED WITH OTHER TRADERS & ADJACENT DETAILS AS PER SITE CONDITIONS .
- 3- ALL MATERIAL TO BE AS PER APPROVED SAMPLE

NOTE :  
NOT TO SCALE. ALL IMAGES USED ARE ILLUSTRATIVE ONLY AND MAY NOT REFLECT THE ACCURATE SIZE, FEATURES, SPECIFICATIONS AND FITTINGS. ALL DIMENSIONS ARE IN METRIC AND MEASURED FROM FINISH TO FINISH EXCLUDING TOLERANCE.

REVISION:

| NO. | DATE       | DESCRIPTION            | DRAWN BY | CHECK BY |
|-----|------------|------------------------|----------|----------|
| 01  | 21-12-2023 | PATTERN DESIGN UPDATED | MI       | H.O.T    |
| 00  | 14-12-2023 | ISSUED FOR APPROVAL    | MI       | H.O.T    |

CLIENT:

GOVERNMENT OF SHARJAH

هيئة تنفيذ المبادرات - مبادرة  
Initiative Implementation Authority

ISSUED FOR:

CONSTRUCTION

|   |                                           |                    |                    |                     |
|---|-------------------------------------------|--------------------|--------------------|---------------------|
| DRAWING TITLE:<br>HEERA HOUSE-4 GROUND FLOOR<br>LIBRARY BOOK SHELVING<br>PLAN-ELEVATION-SECTION & DETAILS |                                           |                    |                    |                     |
| APPROVED BY:                                                                                              | SHEET SIZE:<br>A3                         | REV. NUMBER:<br>01 | SCALE:<br>AS SHOWN | DATE:<br>14-12-2023 |
| SHADES<br>INTERIORS                                                                                       | DRAWN BY:<br>MI                           | CHECK BY:<br>H.O.T |                    |                     |
|   | DRAWING NUMBER:<br>P484-ID-HE-B4-GF-307.0 |                    |                    |                     |
|   | PROJECT NUMBER:<br>P384                   |                    |                    |                     |

Shades  
INTERIORS LLC